


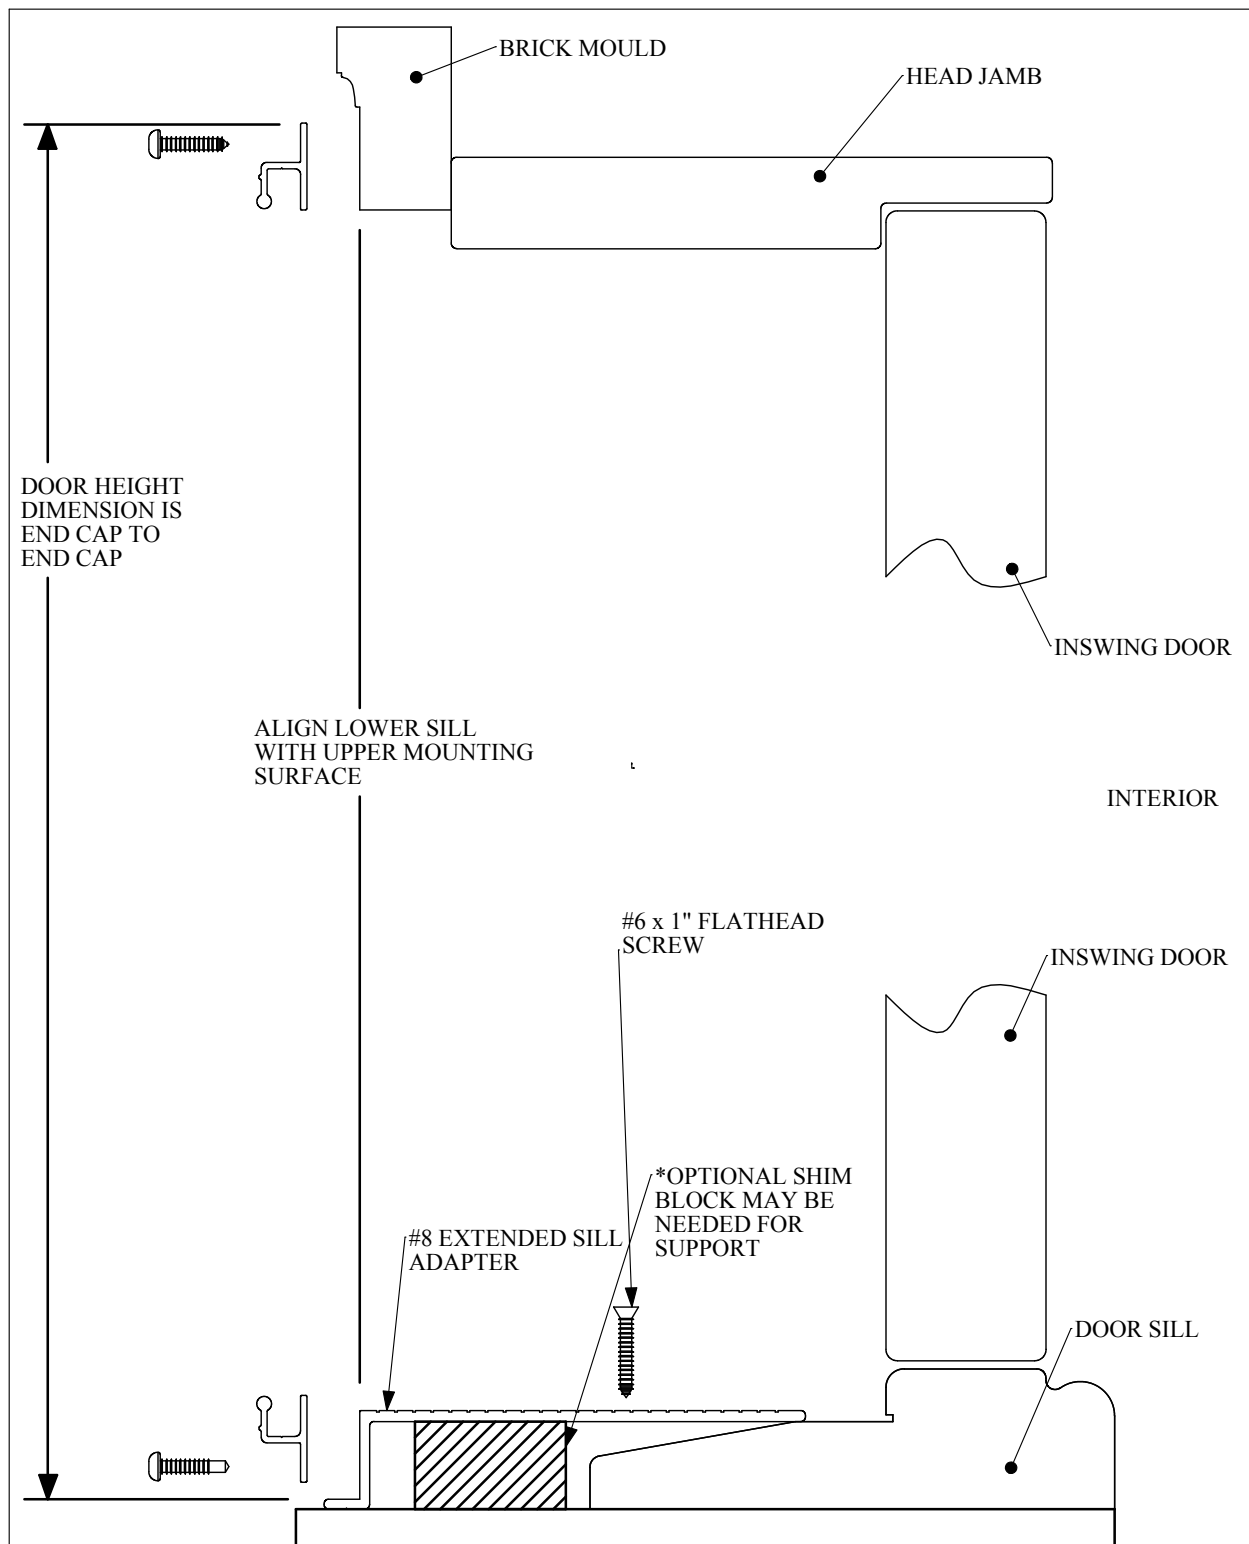

StowAway
RETRACTABLE SCREENS

TYPE:	ENTRY DOOR
OPERATION:	INSWING DOOR
SILL ADAPTER:	#8 EXTENDED SILL ADAPTER

UPDATED: 11/7/08 B