


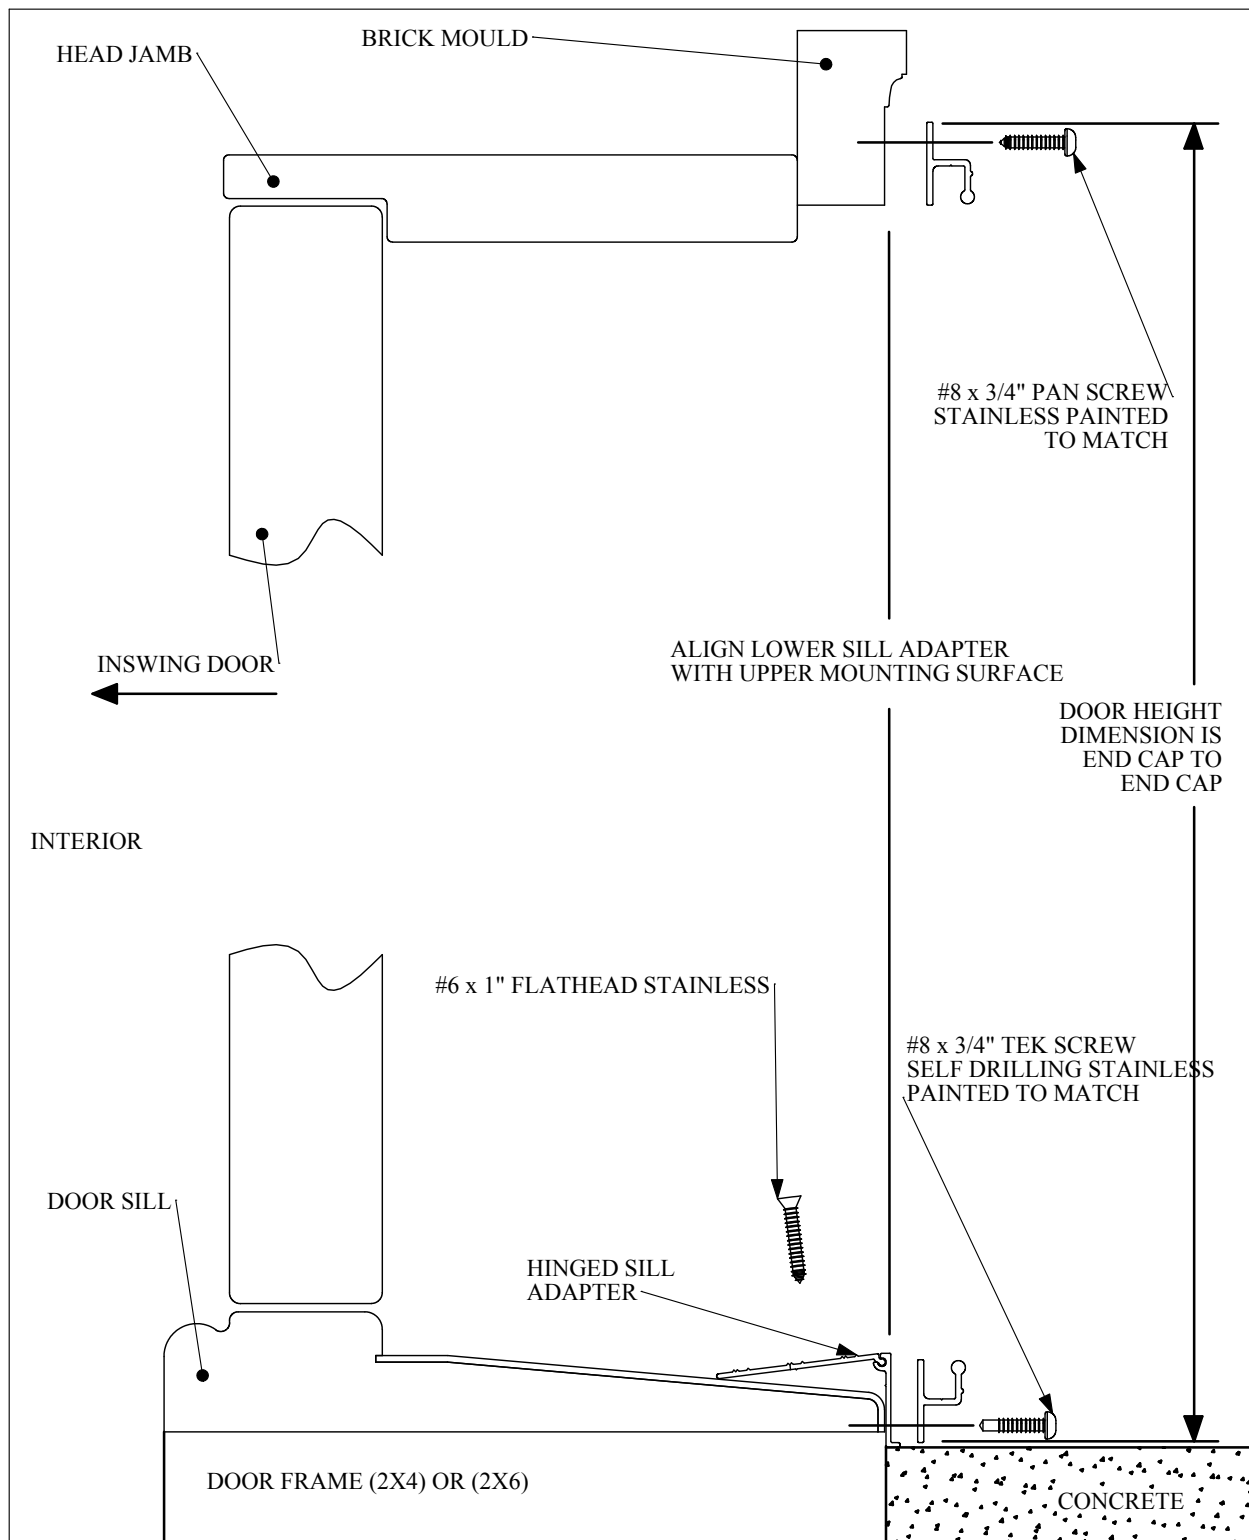

StowAway RETRACTABLE SCREENS	TYPE:	ENTRY DOOR
	OPERATION:	INSWING DOOR
	SILL ADAPTER:	#6 HINGED SILL ADAPTER

UPDATED: 11/7/08 B