


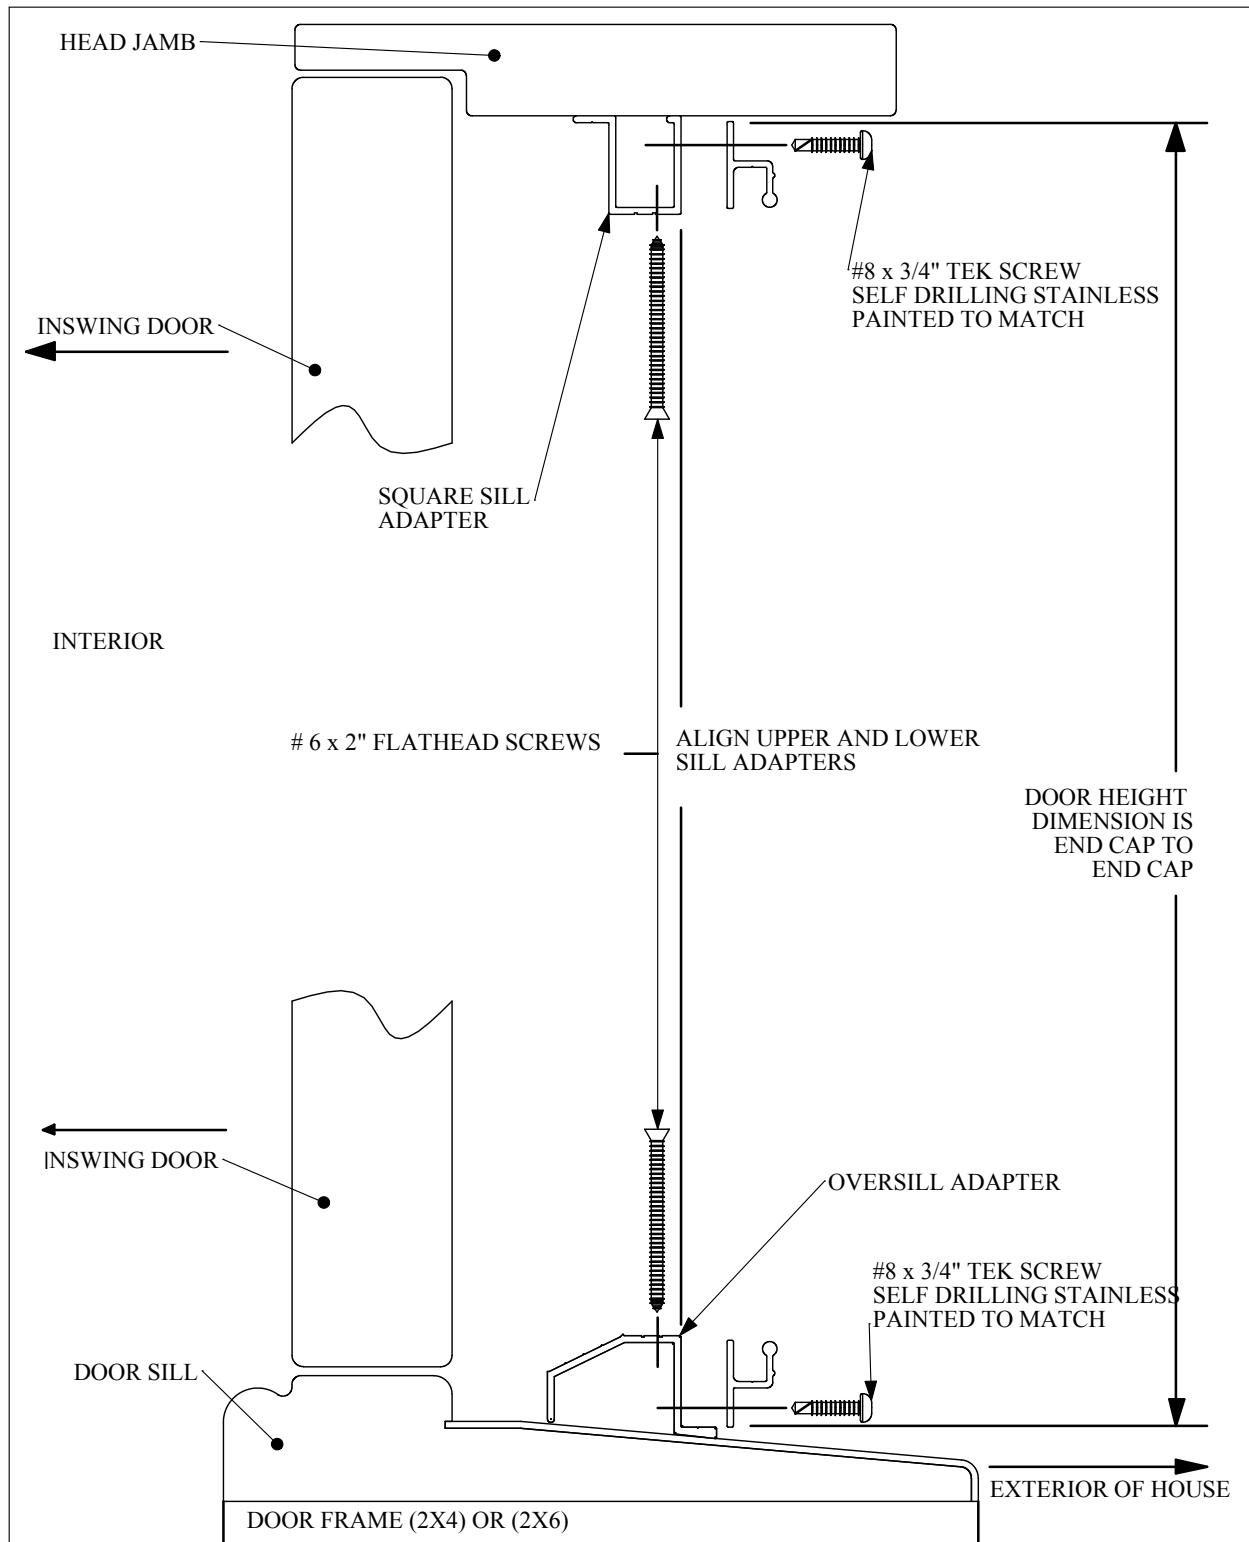

StowAway
RETRACTABLE SCREENS

TYPE:	ENTRY DOOR	
OPERATION:	INSWING DOOR	
SILL ADAPTER:	#5 SQUARE SILL (TOP)	#4 OVER-SILL (BOTTOM)

UPDATED: 11/7/08 B