


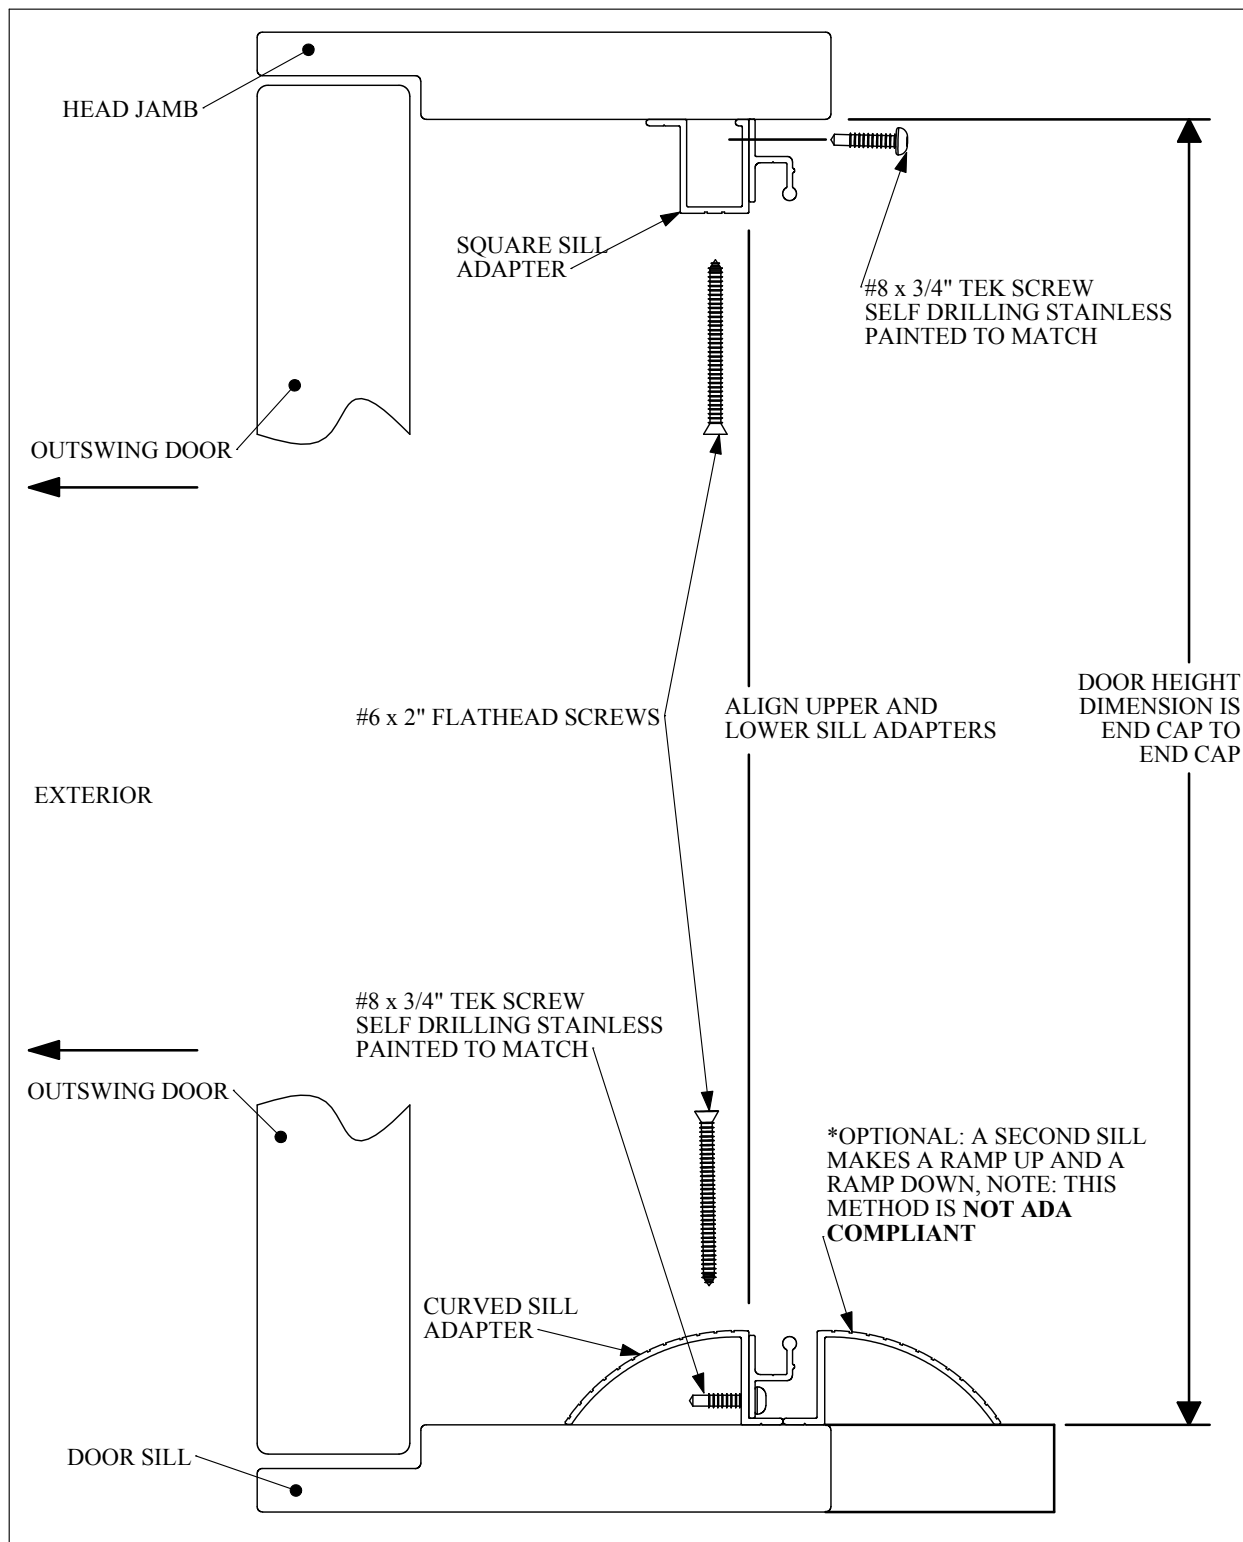

	TYPE:	ENTRY DOOR
	OPERATION:	OUTSWING DOOR
	SILL ADAPTER:	#5 SQUARE SILL AT THE TOP #7 CURVED SILL AT THE BOTTOM